
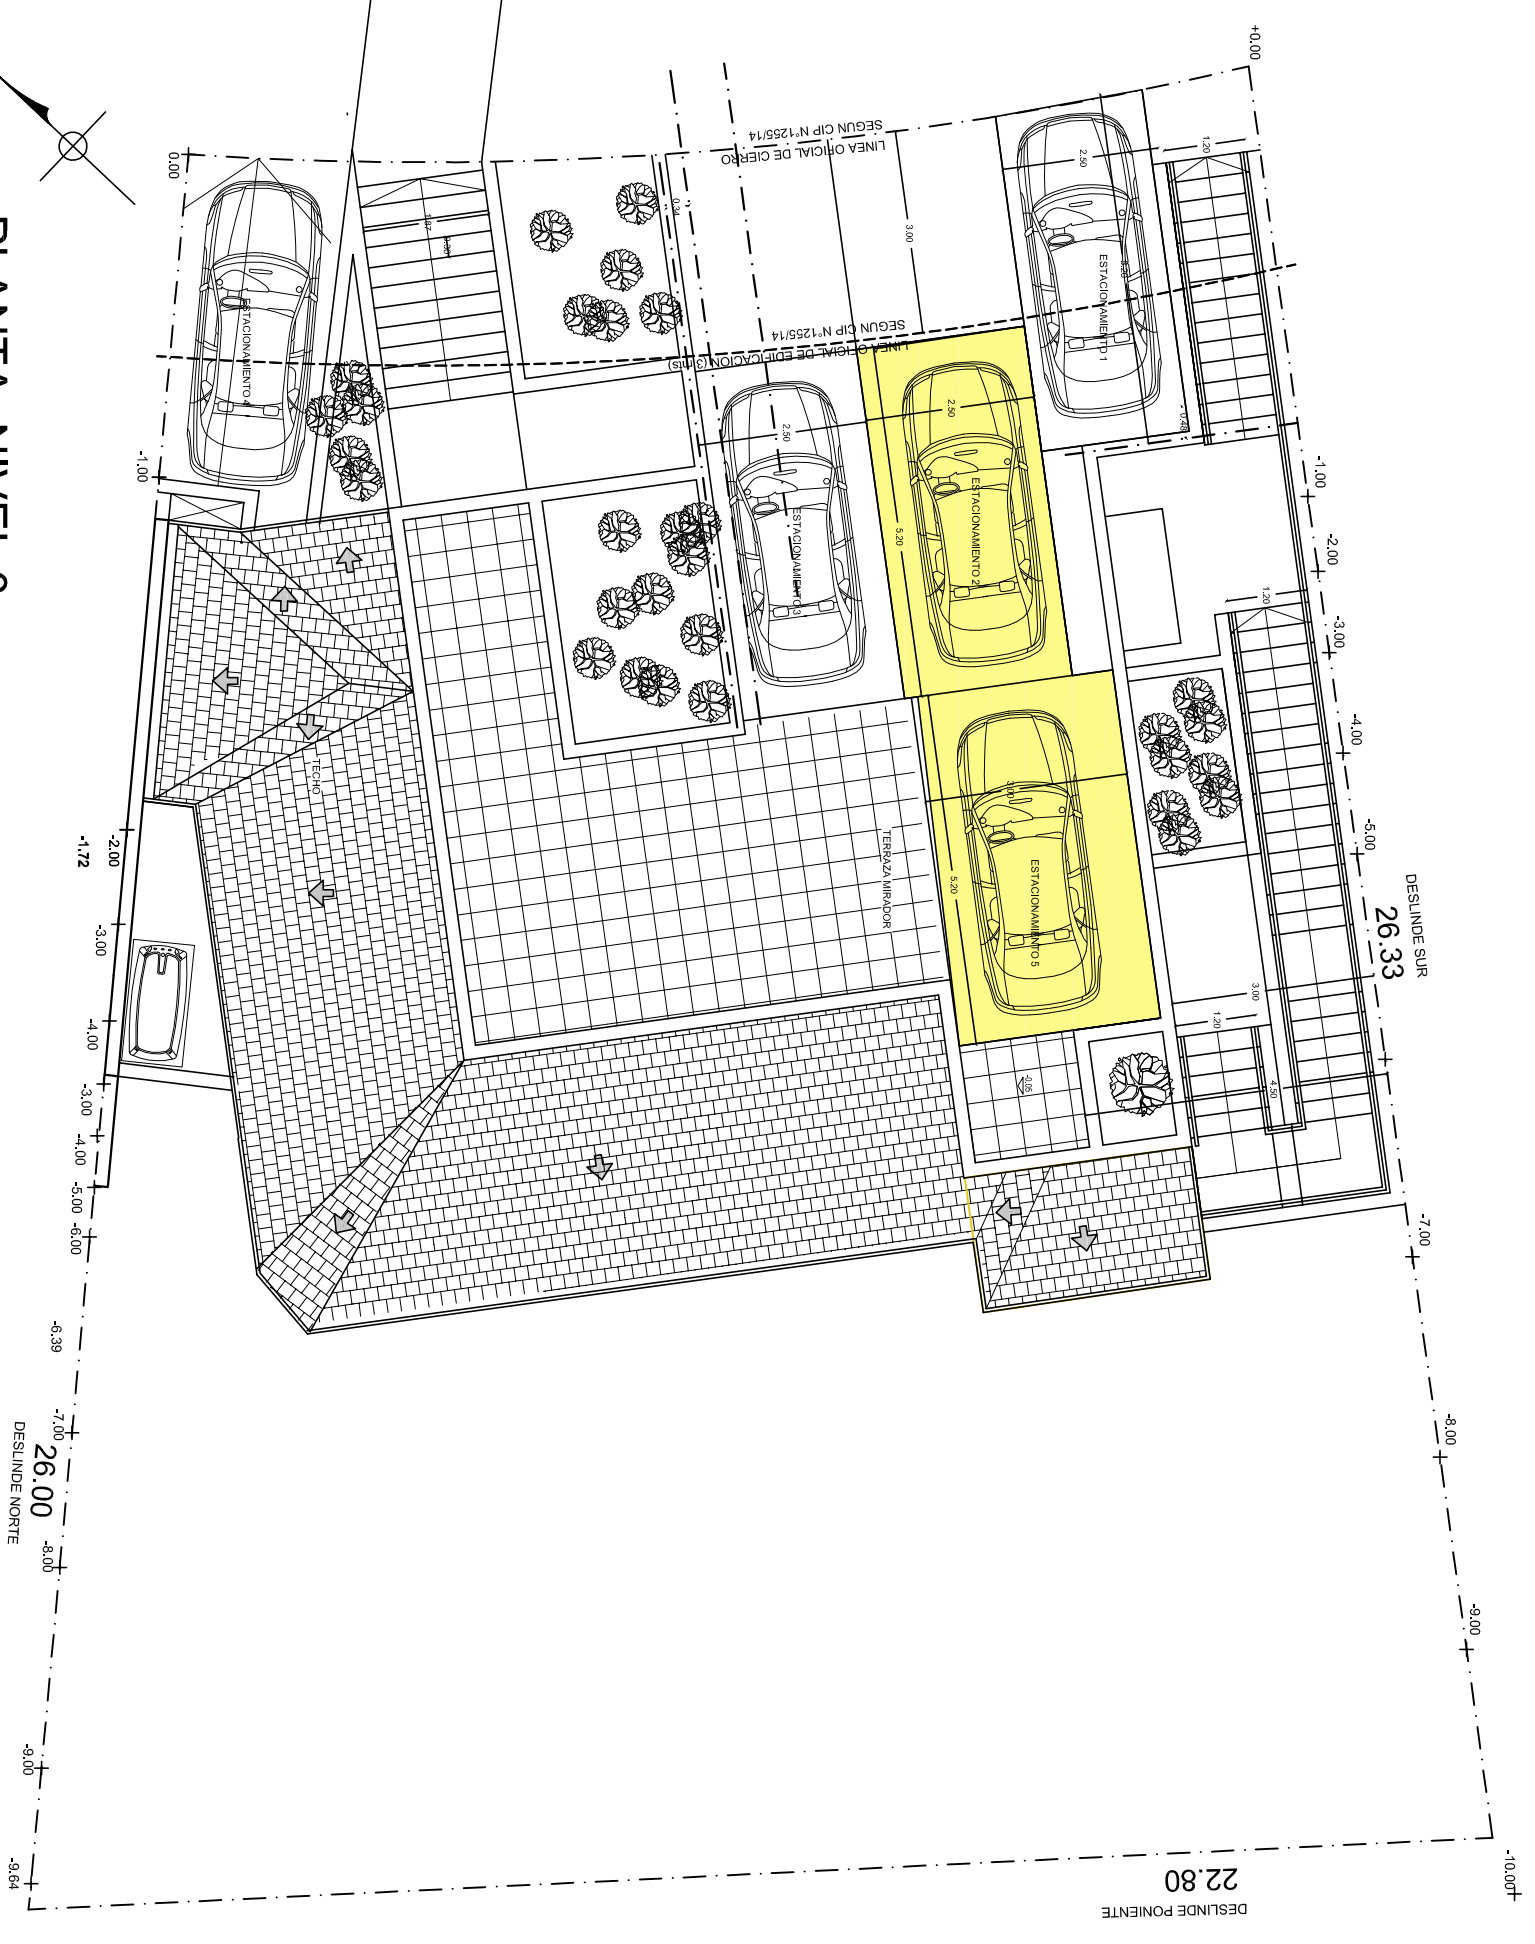


# PLANTA NIVEL 0

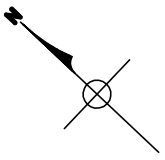

DESLINDE SUR  
26.33

DESLINDE PONIENTE  
22.80

DESLINDE NORTE  
26.00